
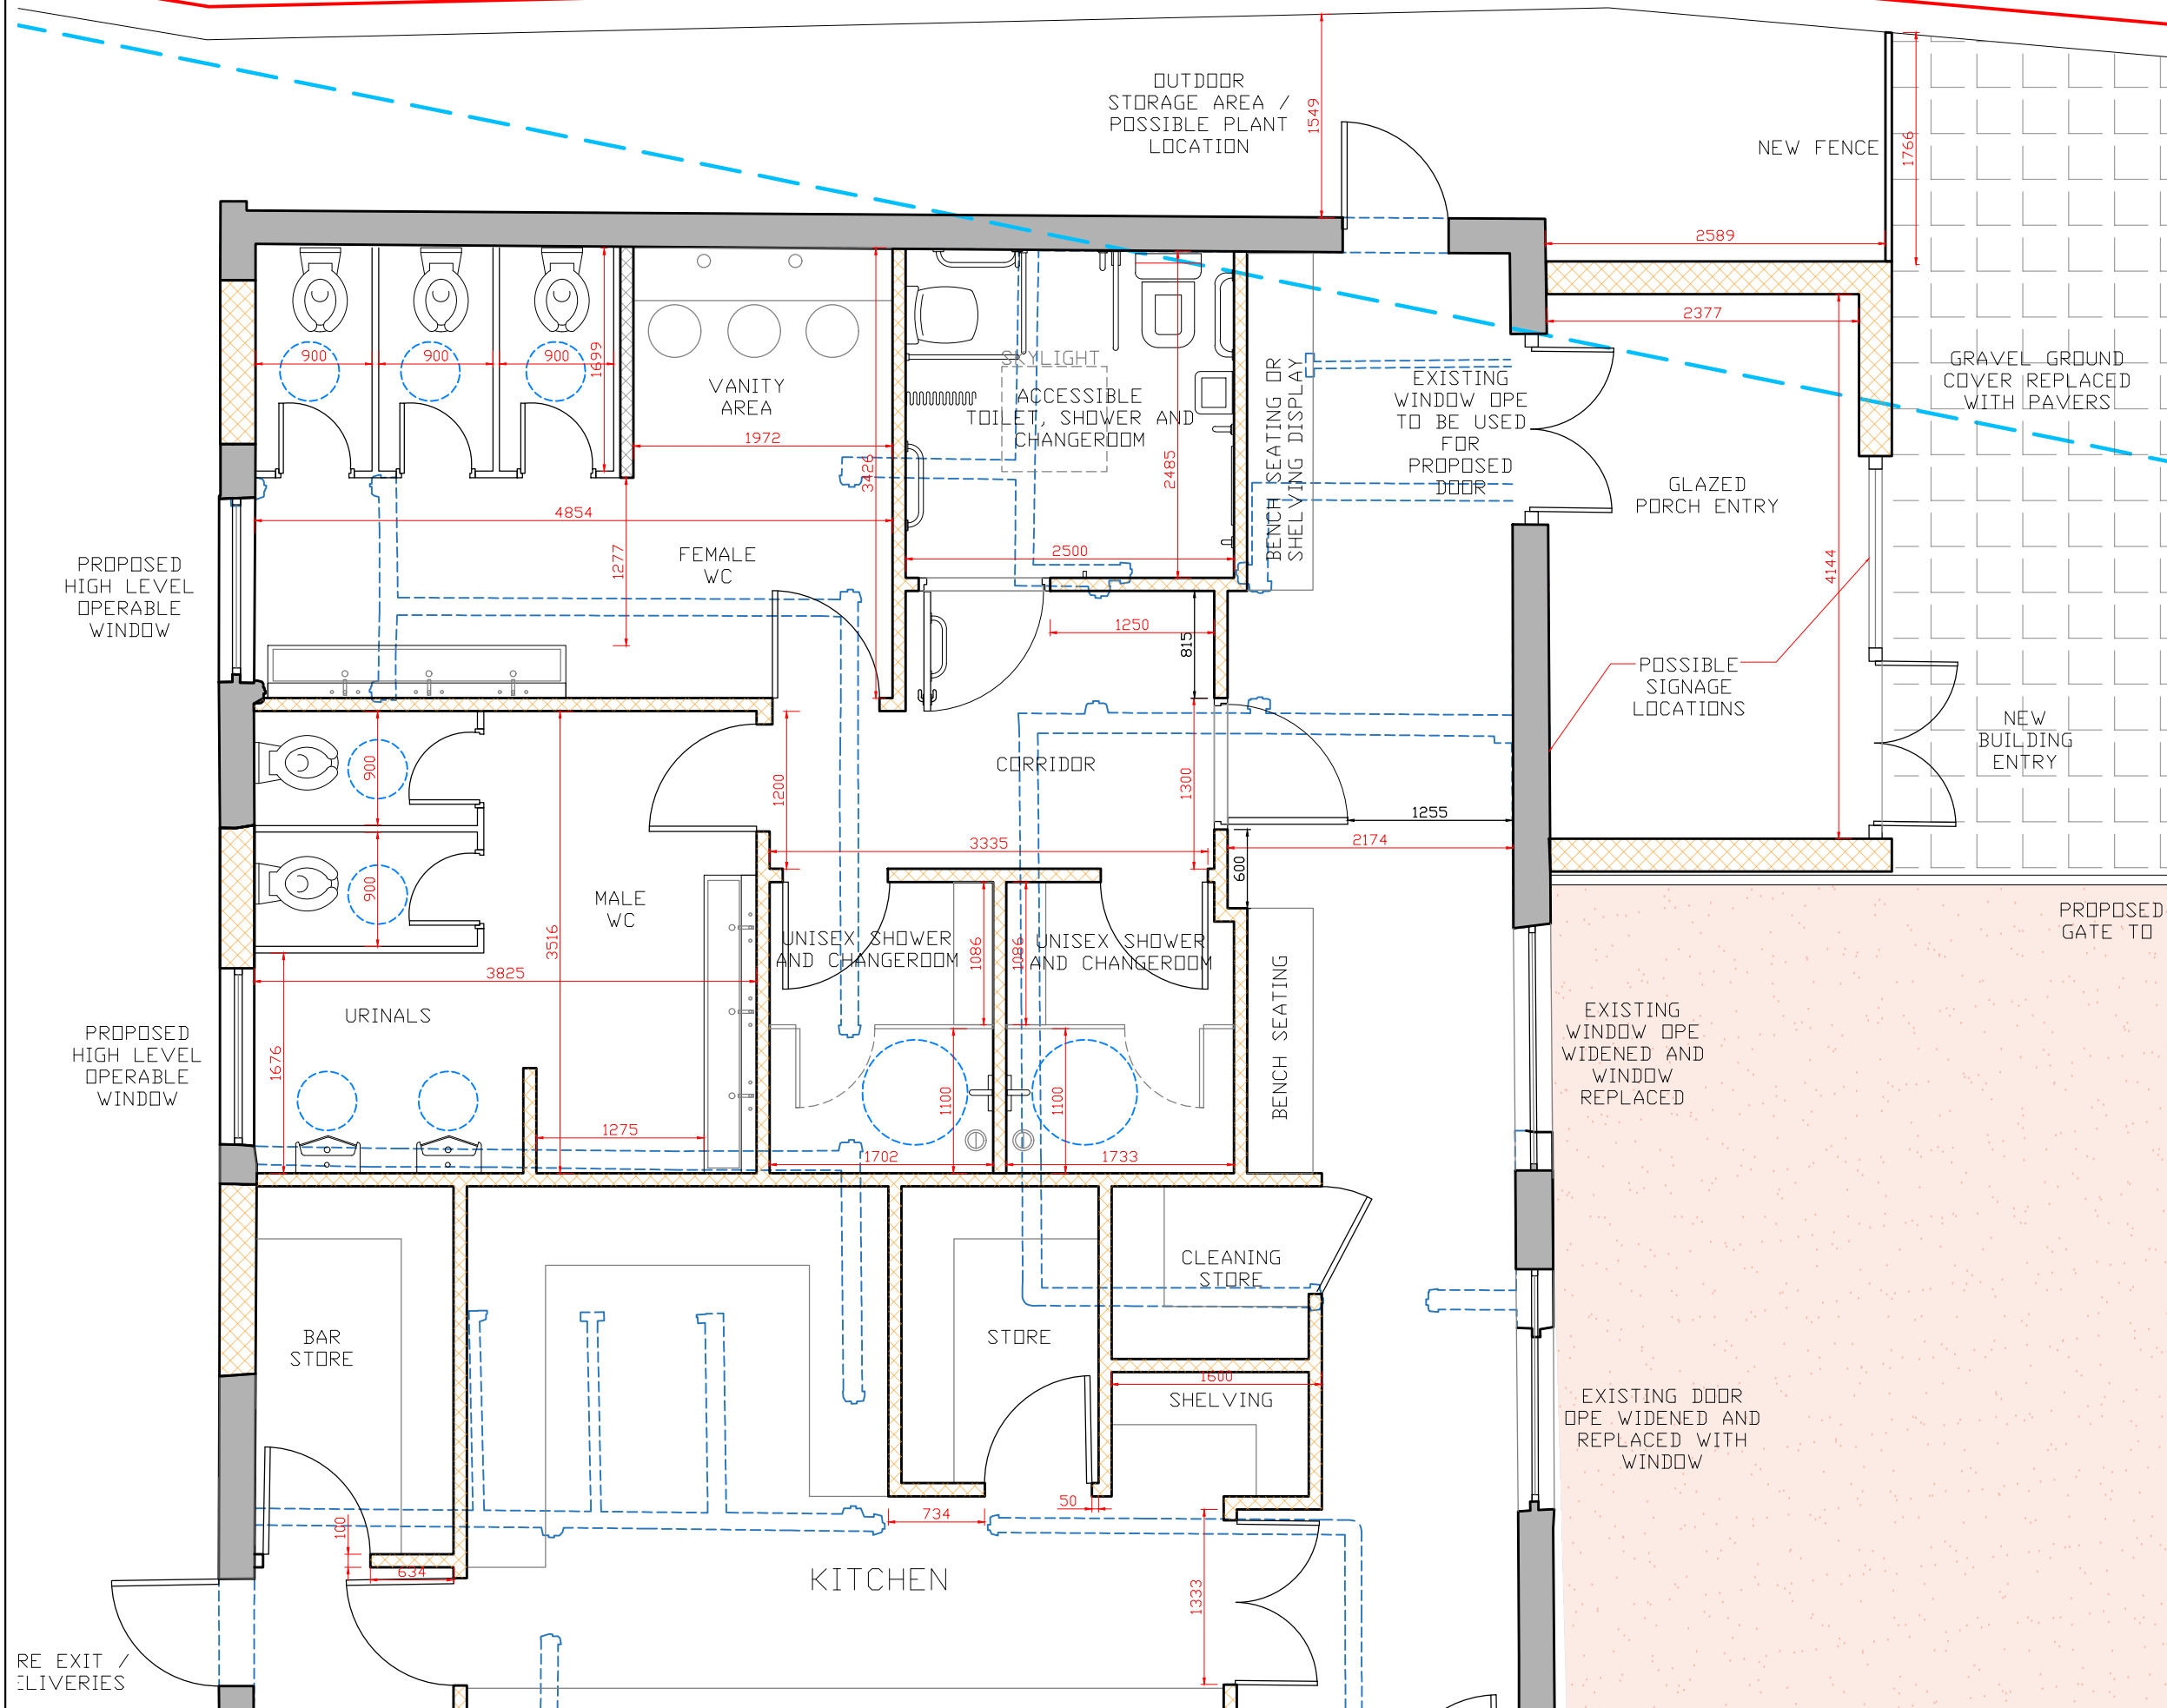



KEY PLAN

SCALE 1: 3000

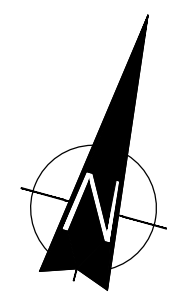

KEY PLAN

SCALE 1: 3000

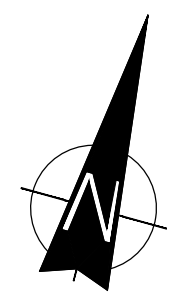

PROPOSED HIGH LEVEL OPERABLE WINDOW

PROPOSED HIGH LEVEL OPERABLE WINDOW

RE EXIT / DELIVERIES

NOTES
FIGURED DIMENSIONS ONLY ARE TO BE TAKEN FROM THIS DRAWING. DO NOT SCALE.
ALL DIMENSIONS ARE TO BE CHECKED ON SITE BEFORE ANY WORK IS PUT IN HAND.
ALL DIMENSIONS ARE IN MILLIMETRES UNLESS OTHERWISE STATED.

R	Record
C	Construction
T	Tender
PL	Planning
A	Approval
PR	Preliminary
Stage	Description



Rev.mark	Revision	Date	By

Scale : 1: 100

PROPOSED GROUND FLOOR PLAN (DETAIL)

INTERNAL RENOVATIONS
GREEN RD, BLACKROCK

Project No. **19017**

Stage Drawing No.

Drawn: EP Checked: **PR 00X**

BLACKROCK BOWLING AND TENNIS CLUB

SSA ARCHITECTS

42 haddington road dublin 4
Ph: 01 668 7939 Fax: 01 668 9329
belvedere newtown waterford 051 873181