



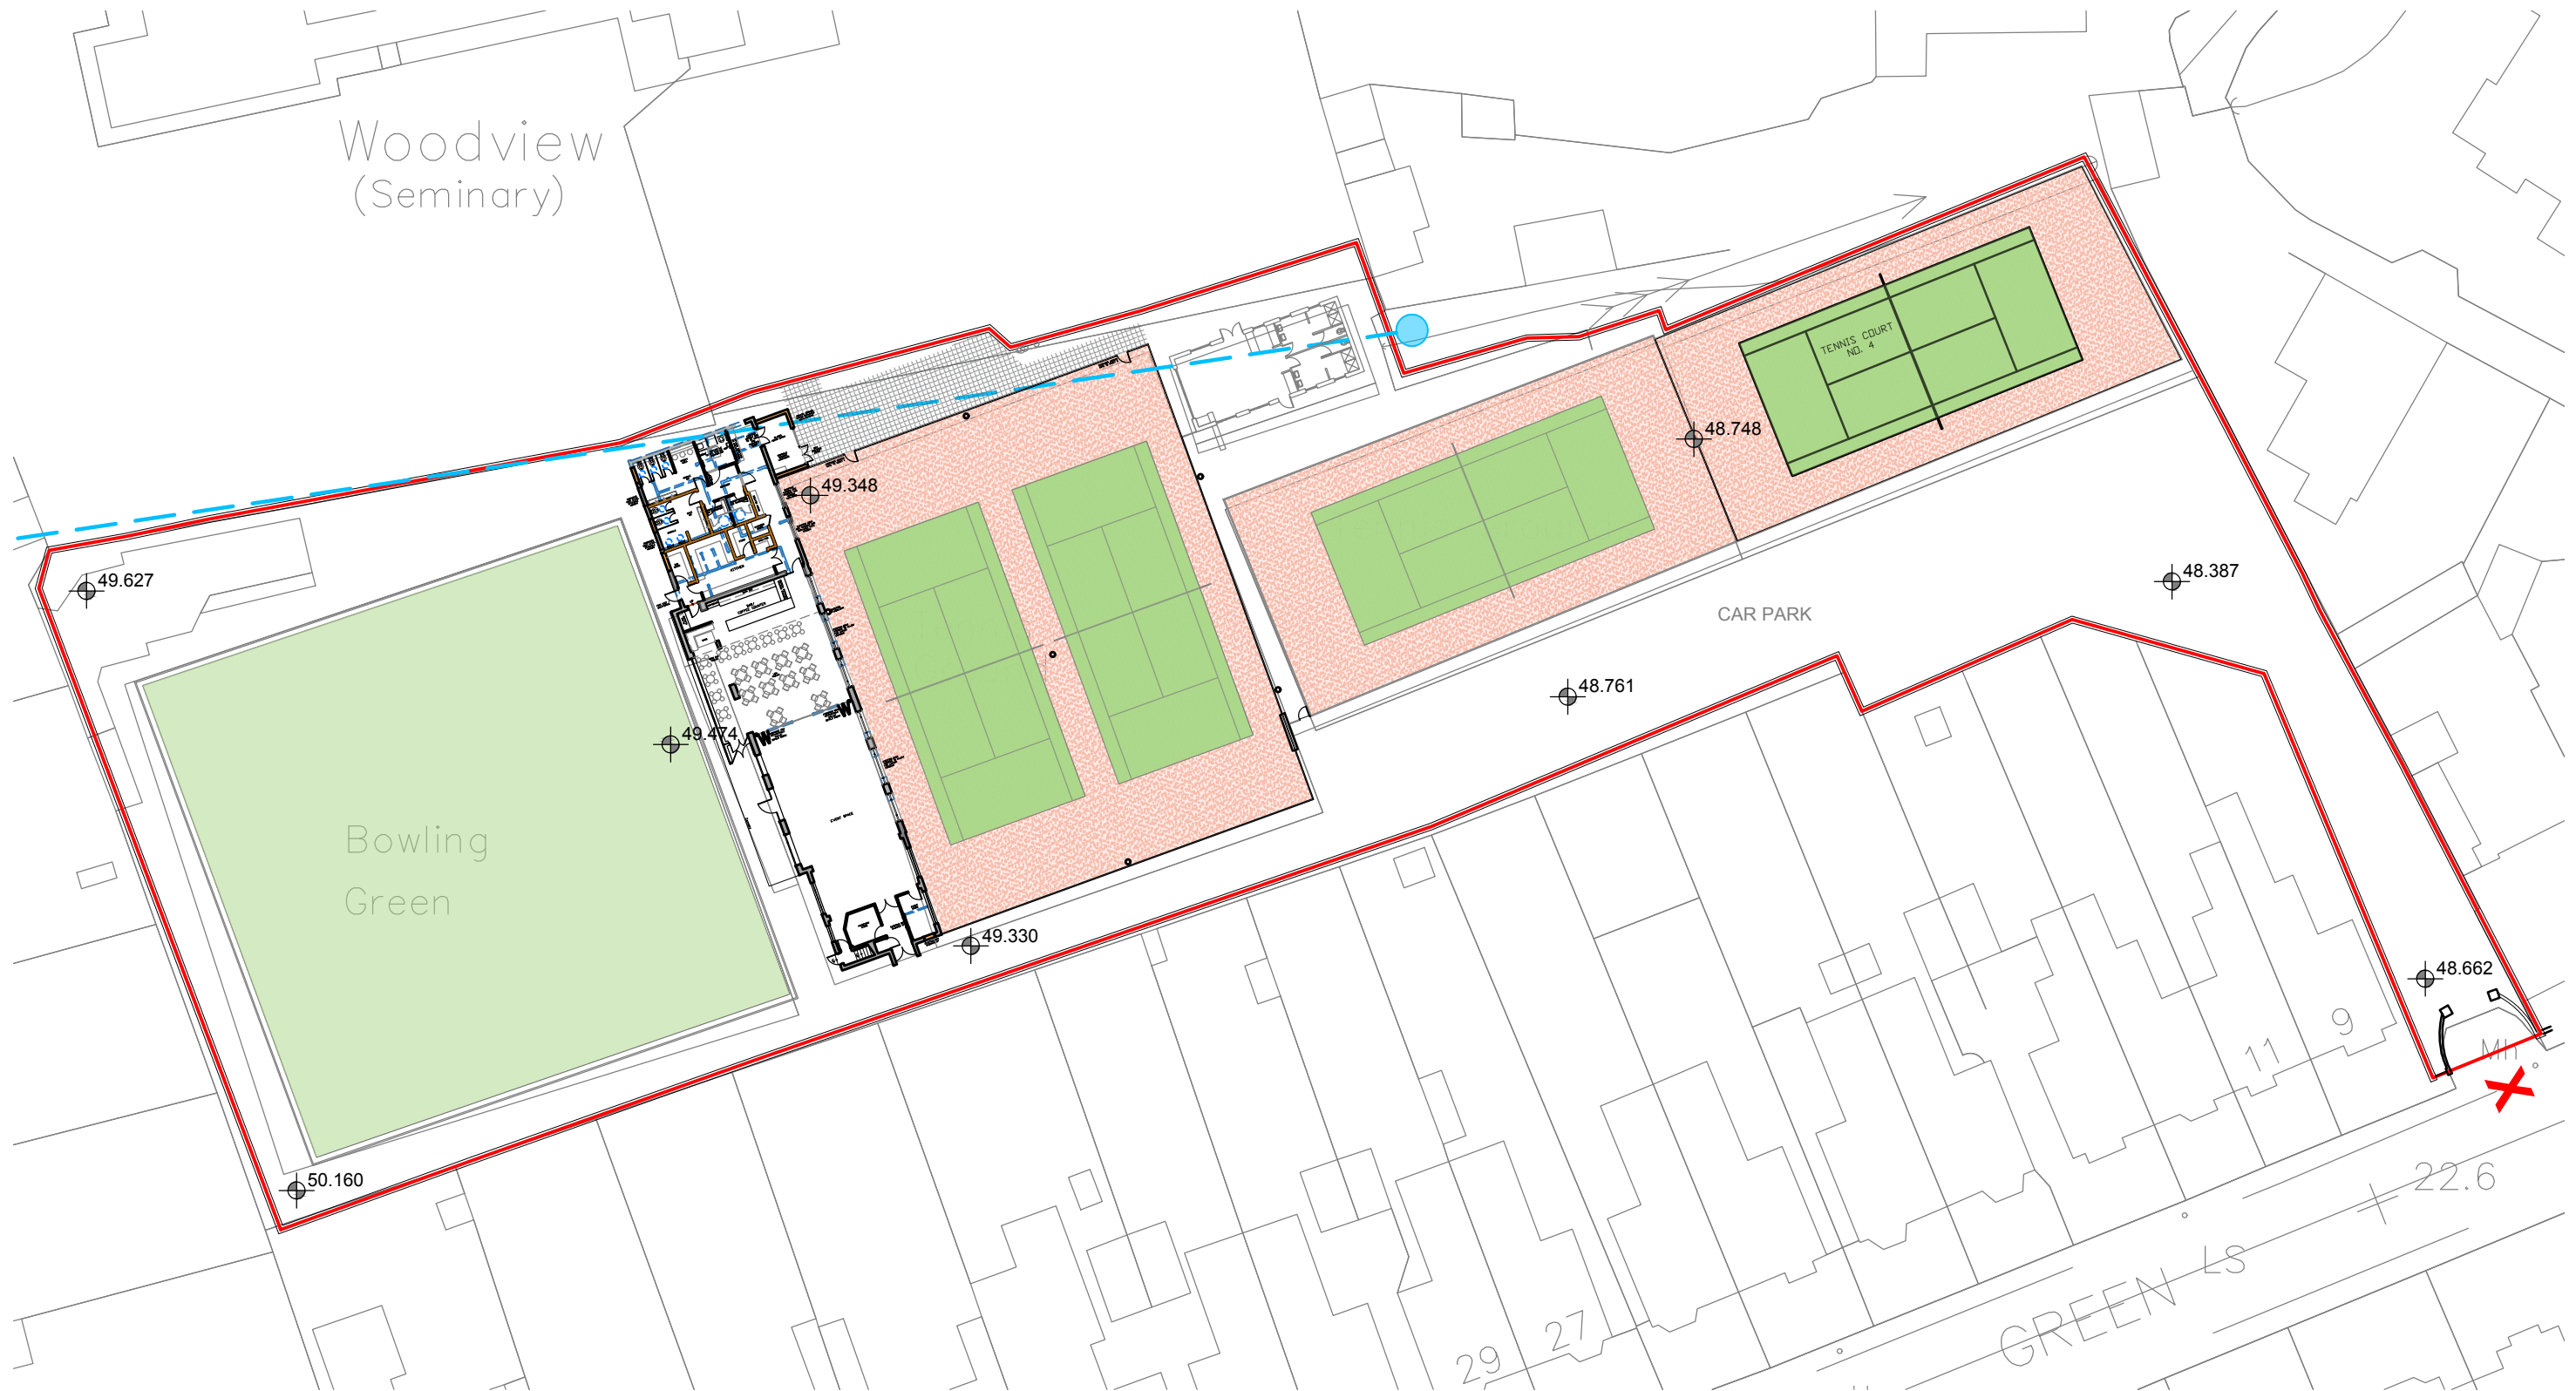

SITE LAYOUT PLAN

SCALE 1: 500

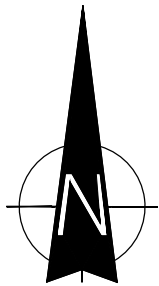

MAP 3330-22

SSA COPYRIGHT LICENCE No:
AR009/2019

LEGEND:

AREA OF APPLICATION

POSITION OF SITE NOTICE



NOTES
FIGURED DIMENSIONS ONLY ARE TO BE TAKEN FROM THIS DRAWING.DD NOT SCALE.
ALL DIMENSIONS ARE TO BE CHECKED ON SITE BEFORE ANY WORK IS PUT IN HAND.
ALL DIMENSIONS ARE IN MILLIMETRES UNLESS OTHERWISE STATED.

R	Record
C	Construction
T	Tender
PL	Planning
A	Approval
PR	Preliminary
Stage	Description



Rev.mark	Revision	Date	By

Scale : 1: 500	Date : JUNE 20'	Project No. 19017
Drawn : LM	Checked :	Stage Drawing No. PL 002
SSA ARCHITECTS		42 haddington road dublin 4 Ph: 01 668 7939 Fax: 01 668 9329 belvedere newtown waterford 051 873181